



# RL200 >> SINGLE BAY LOUVRE ROOF >> RHS FRAME

## >>SHORT SECTION

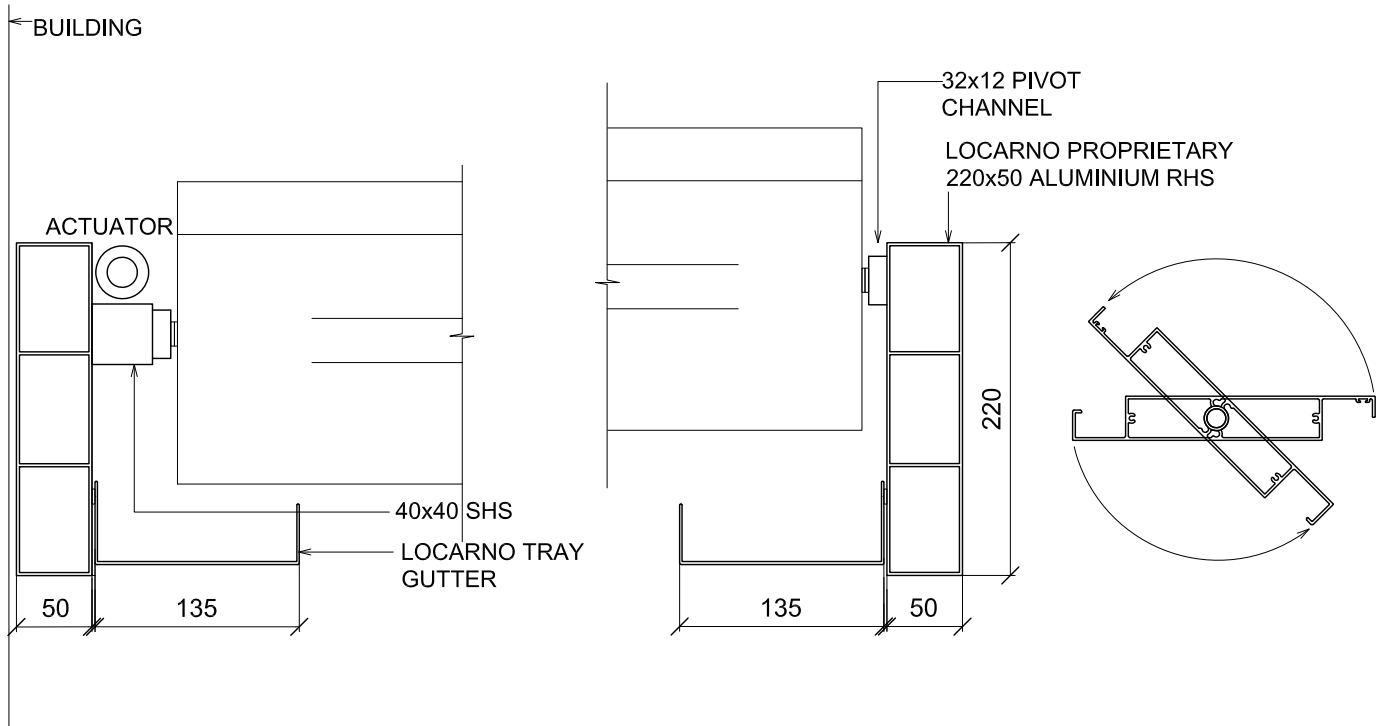

## >>LONG SECTION

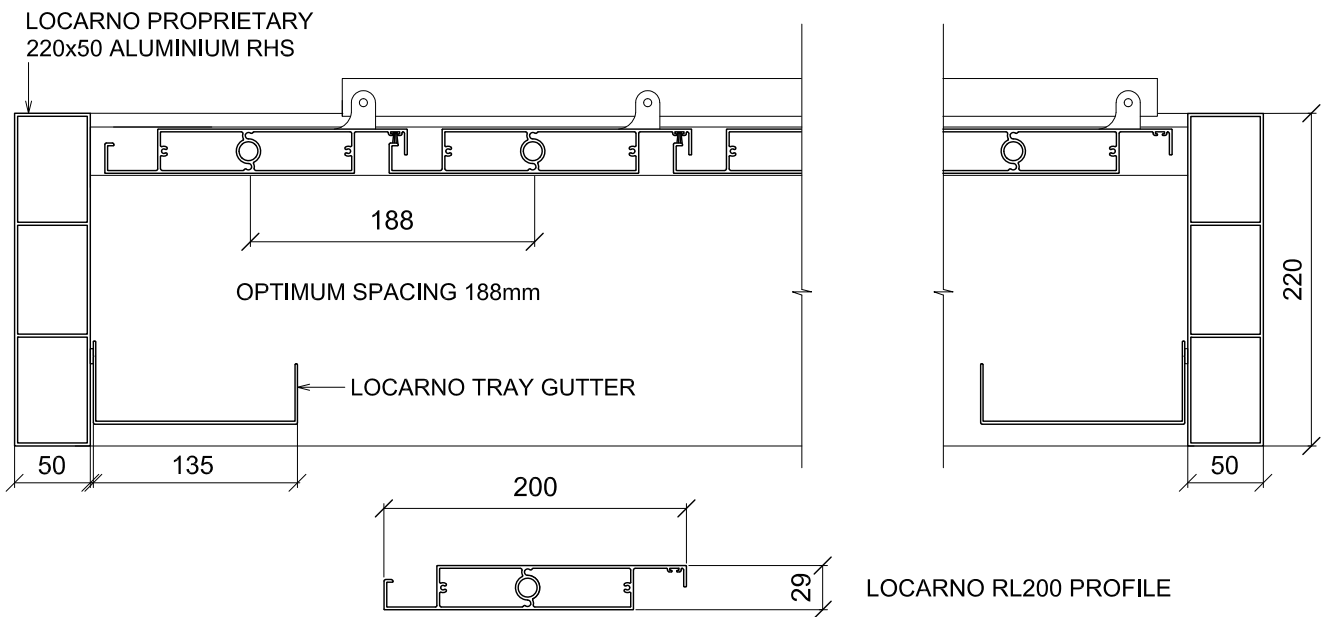


LOUVRES CAN BE ORIENTATED AT RIGHT ANGLES OR PARALLEL TO THE BUILDING


<p><b>LOCARNO LOUVRES</b></p>	<p>3.01</p>	<p>Scale : 1:5 Date Modified : 08.10.19</p>	<p>p +64 9 525 2525 e info@locarno.co.nz www.locarno.co.nz (c) LOCARNO LOUVRES 2019</p>
-----------------------------------	-------------	---	---

# RL200 >> SINGLE BAY LOUVRE ROOF >> PFC FRAME

## >>SHORT SECTION

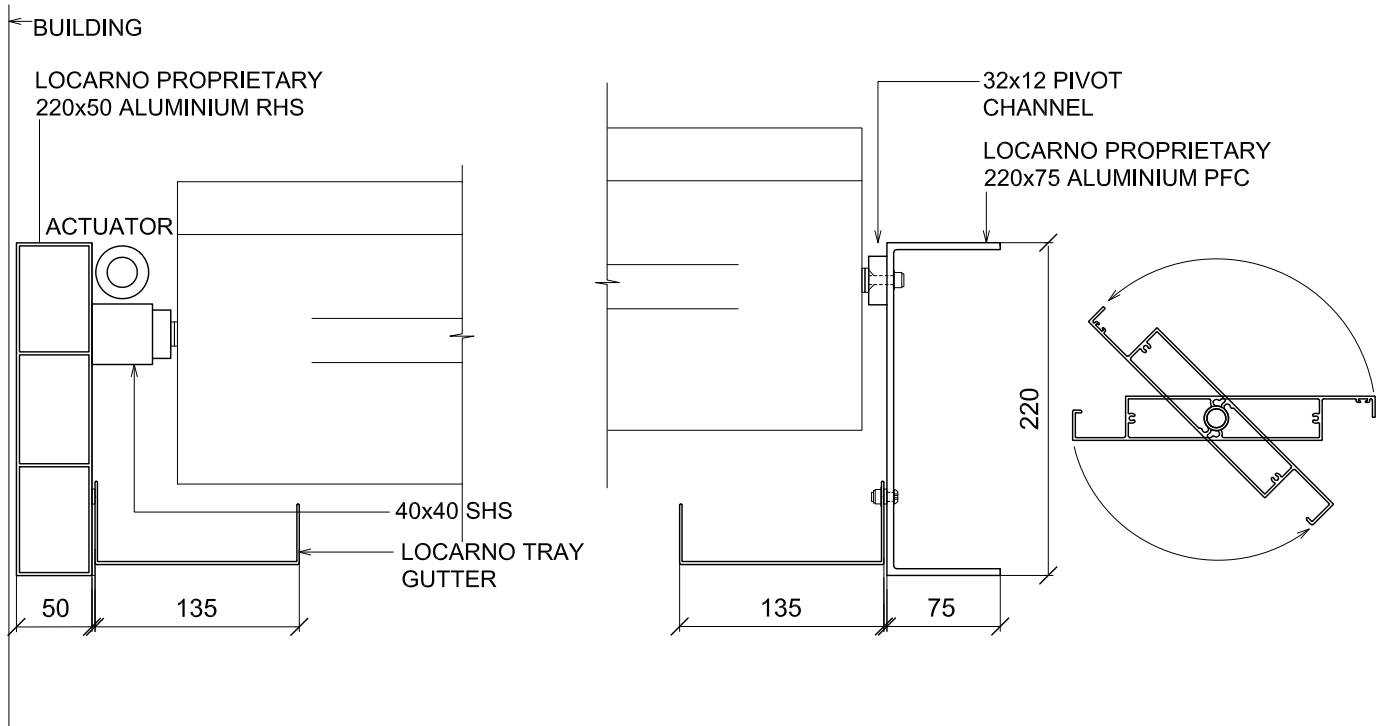

## >>LONG SECTION

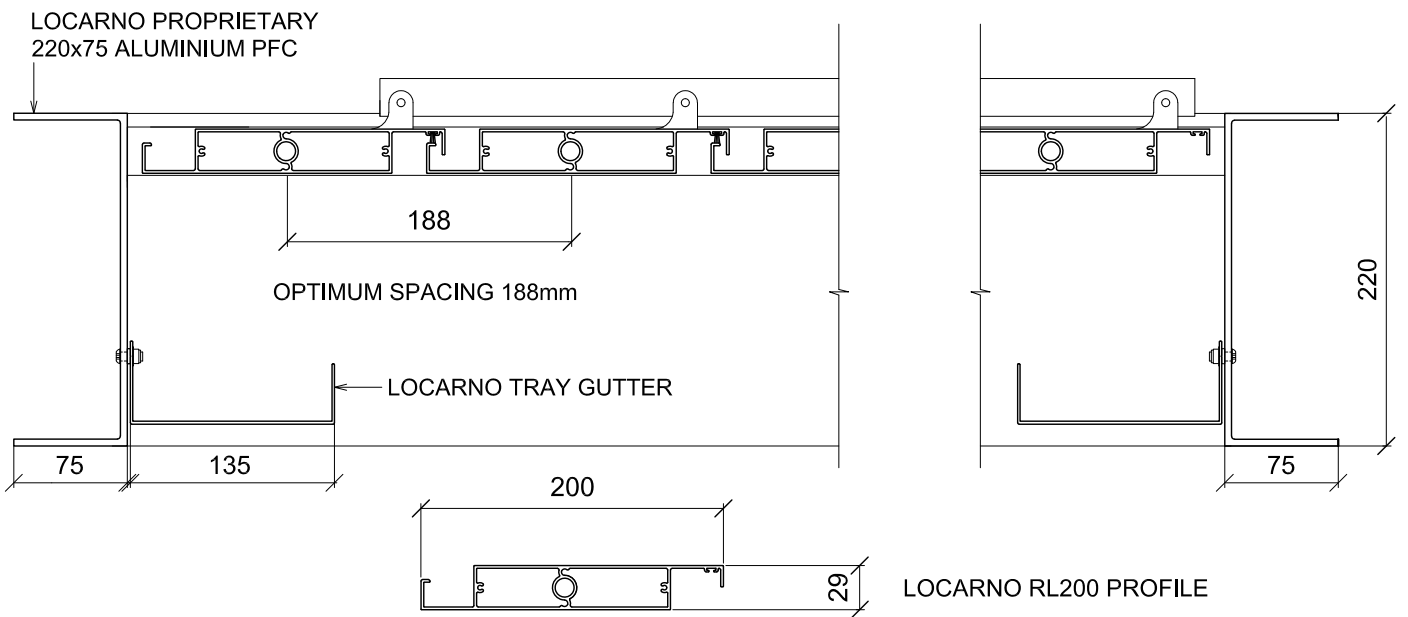

LOUVRES CAN BE ORIENTATED AT RIGHT ANGLES OR PARALLEL TO THE BUILDING

# LOCARNO LOUVRES

3.01

Scale : 1:5

Date Modified : 08.10.19

p +64 9 525 2525  
e info@locarno.co.nz  
www.locarno.co.nz  
(c) LOCARNO LOUVRES 2019