



# RL200 >> DOUBLE BAY LOUVRE ROOF >> RHS FRAME

## >>LONG SECTION

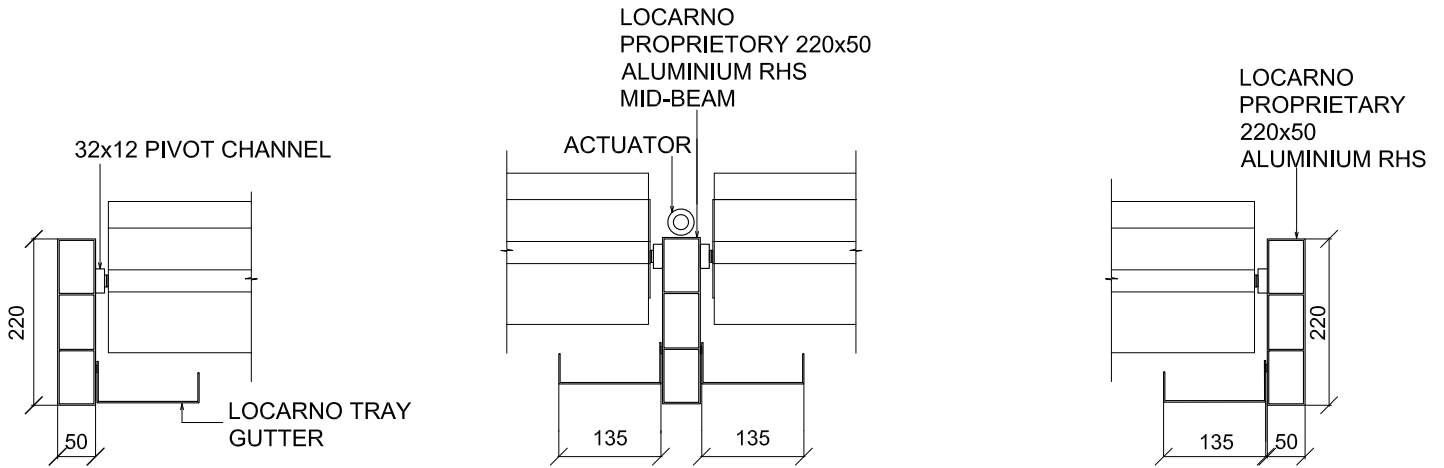

## >>SHORT SECTION

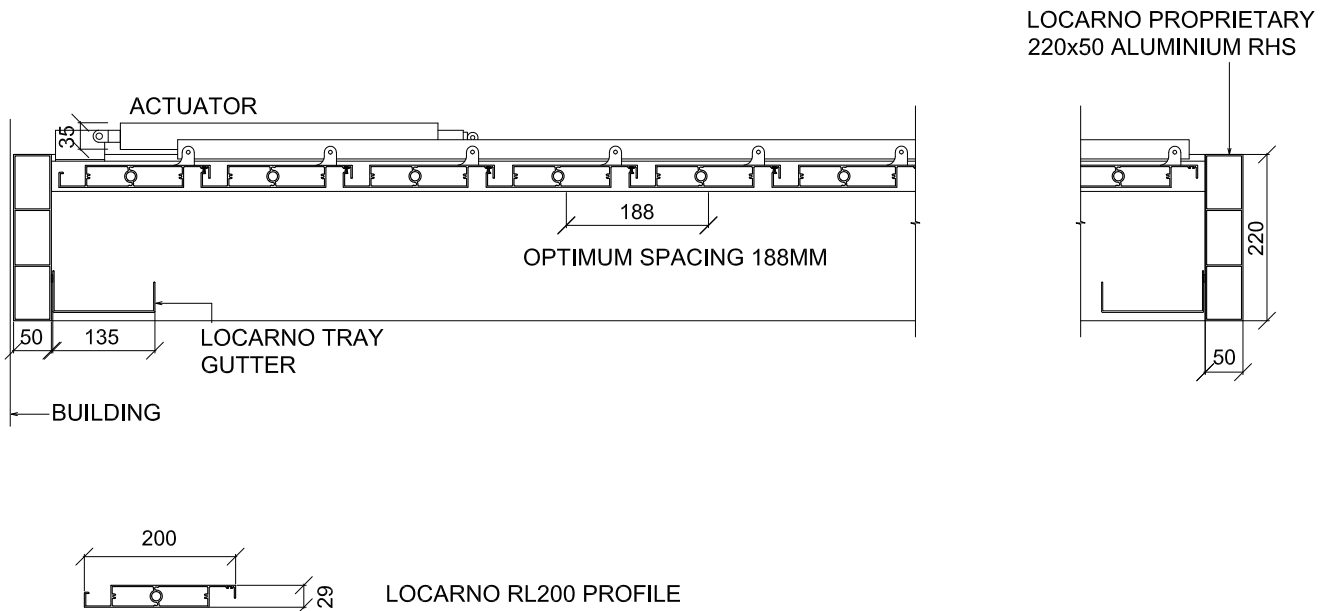

LOUVRES CAN BE ORIENTATED AT RIGHT ANGLES OR PARALLEL TO THE BUILDING

# LOCARNO LOUVRES


## 3.02

Scale : 1:10  
Date Modified : 08.10.19


p +64 9 525 2525  
e info@locarno.co.nz  
www.locarno.co.nz  
(c) LOCARNO LOUVRES 2019

# RL200 >> DOUBLE BAY LOUVRE ROOF >> PFC FRAME

## >>LONG SECTION

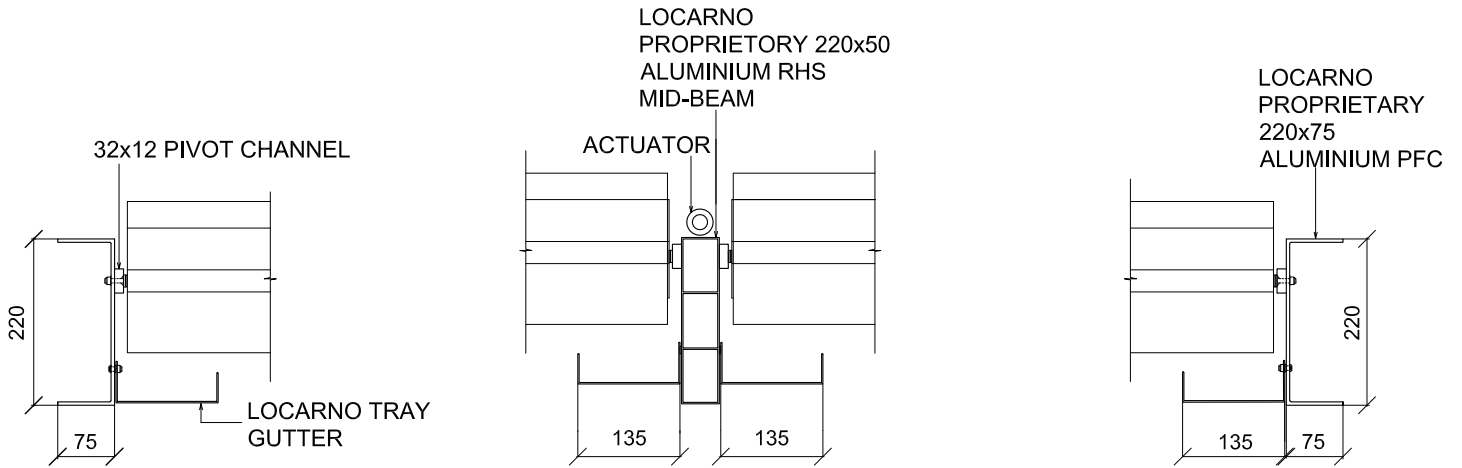

## >>SHORT SECTION

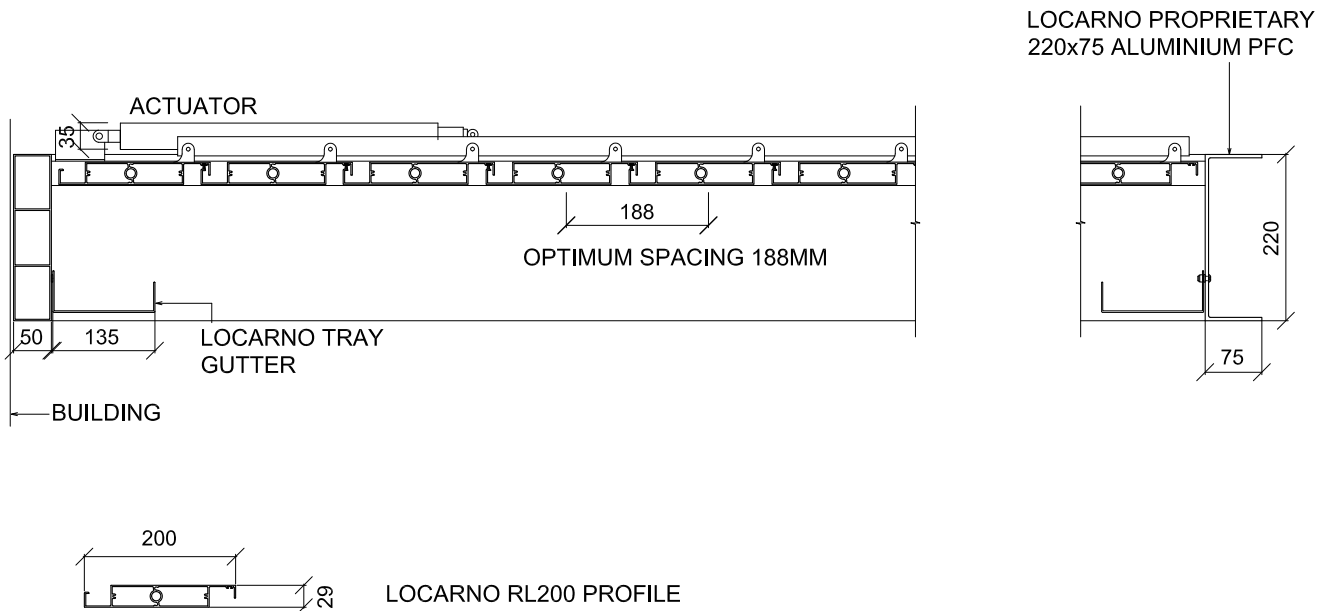

LOUVRES CAN BE ORIENTATED AT RIGHT ANGLES OR PARALLEL TO THE BUILDING

# LOCARNO LOUVRES

## 3.02

Scale : 1:10  
Date Modified : 08.10.19

p +64 9 525 2525  
e info@locarno.co.nz  
www.locarno.co.nz  
(c) LOCARNO LOUVRES 2019