

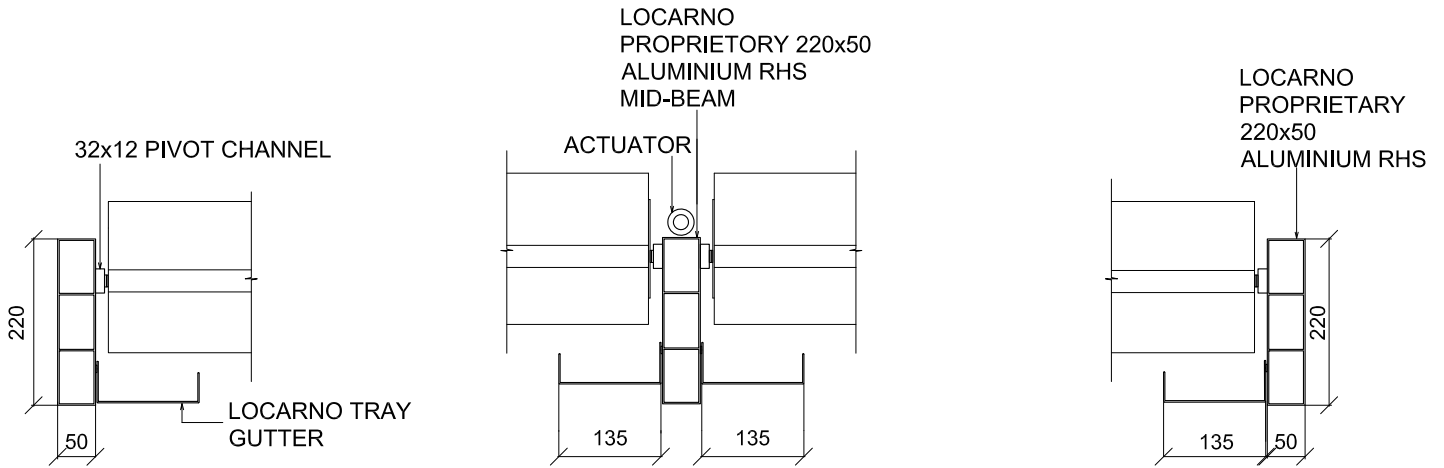


RLX200 >> DOUBLE BAY LOUVRE ROOF >> RHS FRAME

>>LONG SECTION

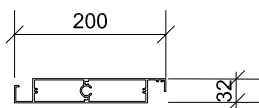

>>SHORT SECTION

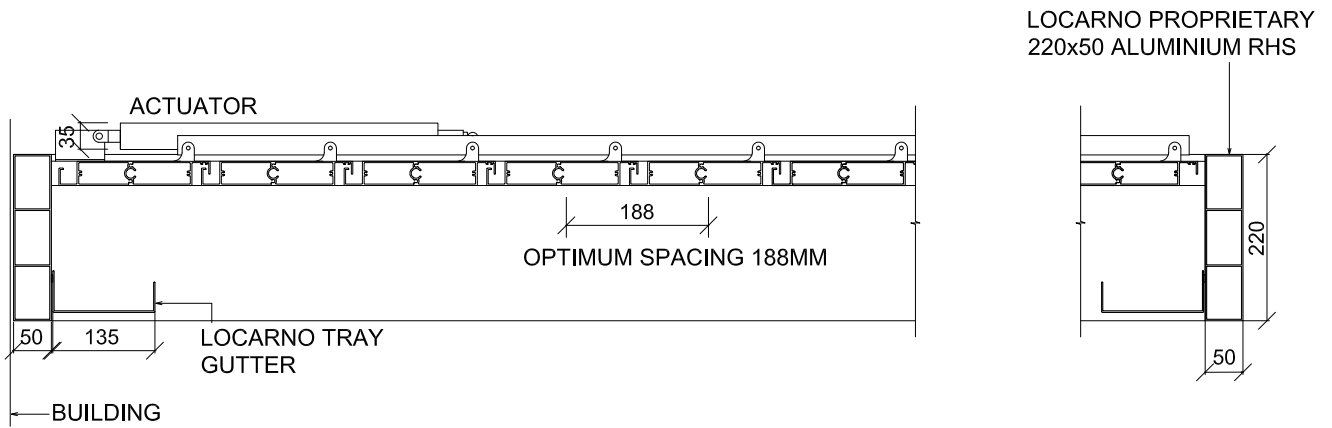

LOCARNO RLX200 PROFILE

LOUVRES CAN BE ORIENTATED AT RIGHT ANGLES OR PARALLEL TO THE BUILDING

LOCARNO LOUVRES


3.04

Scale : 1:10
Date Modified : 08.10.19



p +64 9 525 2525
e info@locarno.co.nz
www.locarno.co.nz
(c) LOCARNO LOUVRES 2019

RLX200 >> DOUBLE BAY LOUVRE ROOF >> PFC FRAME

>>LONG SECTION

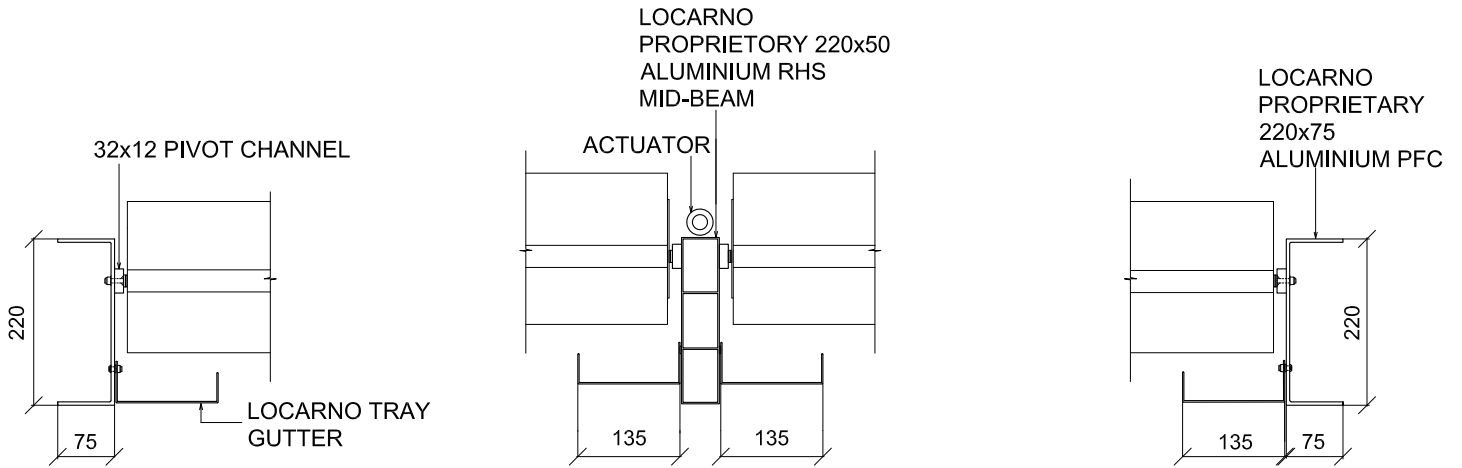

>>SHORT SECTION

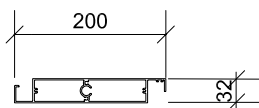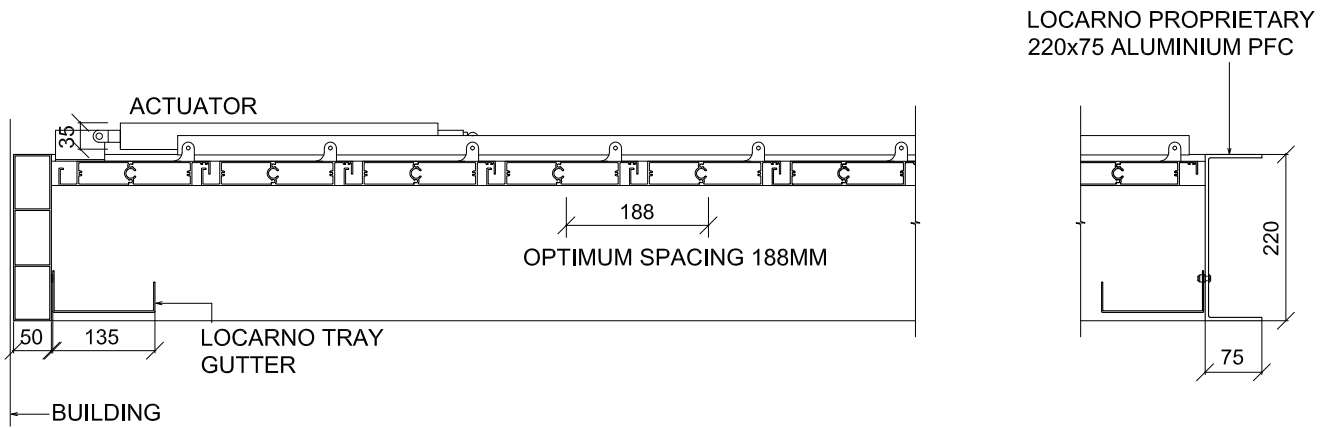

LOCARNO RLX200 PROFILE

LOUVRES CAN BE ORIENTATED AT RIGHT ANGLES OR PARALLEL TO THE BUILDING

LOCARNO LOUVRES

3.04

Scale : 1:10
Date Modified : 08.10.19

p +64 9 525 2525
e info@locarno.co.nz
www.locarno.co.nz
(c) LOCARNO LOUVRES 2019