

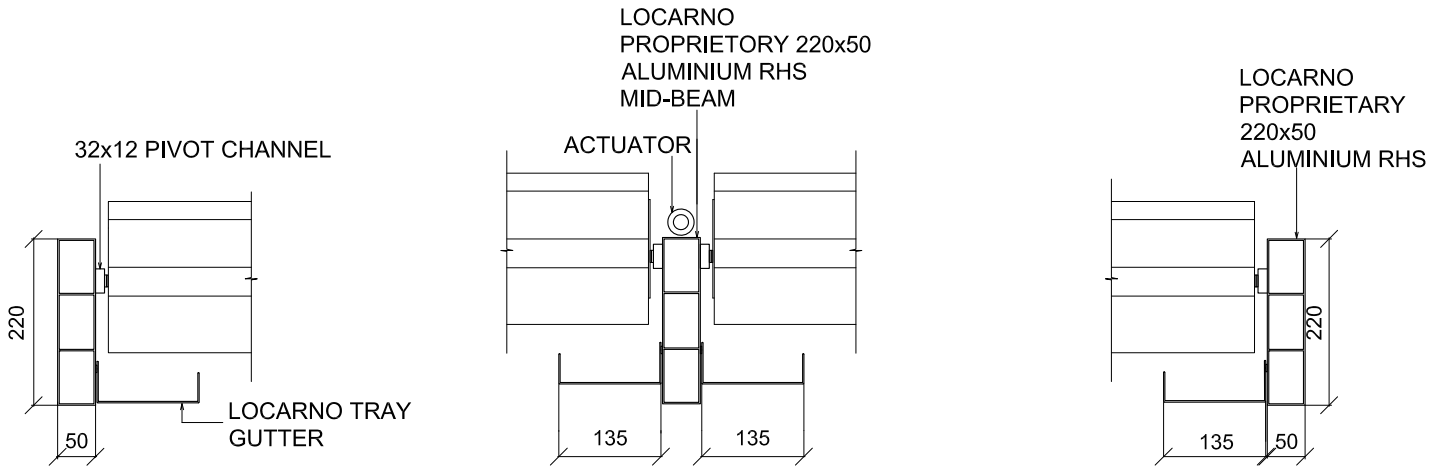


# RLY200 >> DOUBLE BAY LOUVRE ROOF >> RHS FRAME

## >>LONG SECTION

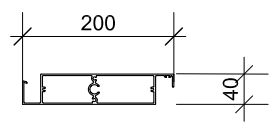

## >>SHORT SECTION

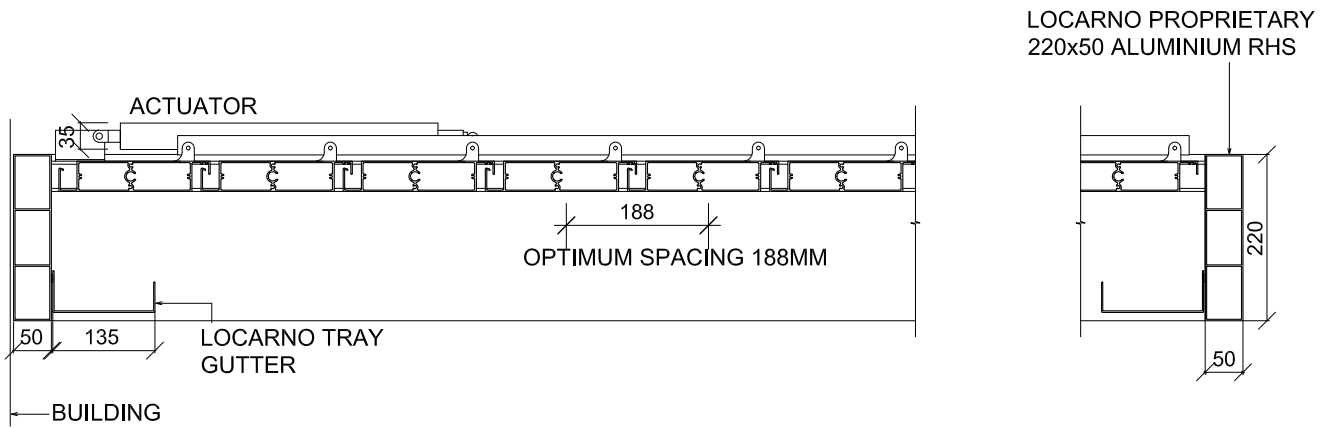

LOCARNO RLY200 PROFILE

LOUVRES CAN BE ORIENTATED AT RIGHT ANGLES OR PARALLEL TO THE BUILDING

# LOCARNO LOUVRES


3.06

Scale : 1:10  
Date Modified : 08.10.19



p +64 9 525 2525  
e info@locarno.co.nz  
www.locarno.co.nz  
(c) LOCARNO LOUVRES 2019

# RLY200 >> DOUBLE BAY LOUVRE ROOF >> PFC FRAME

## >>LONG SECTION

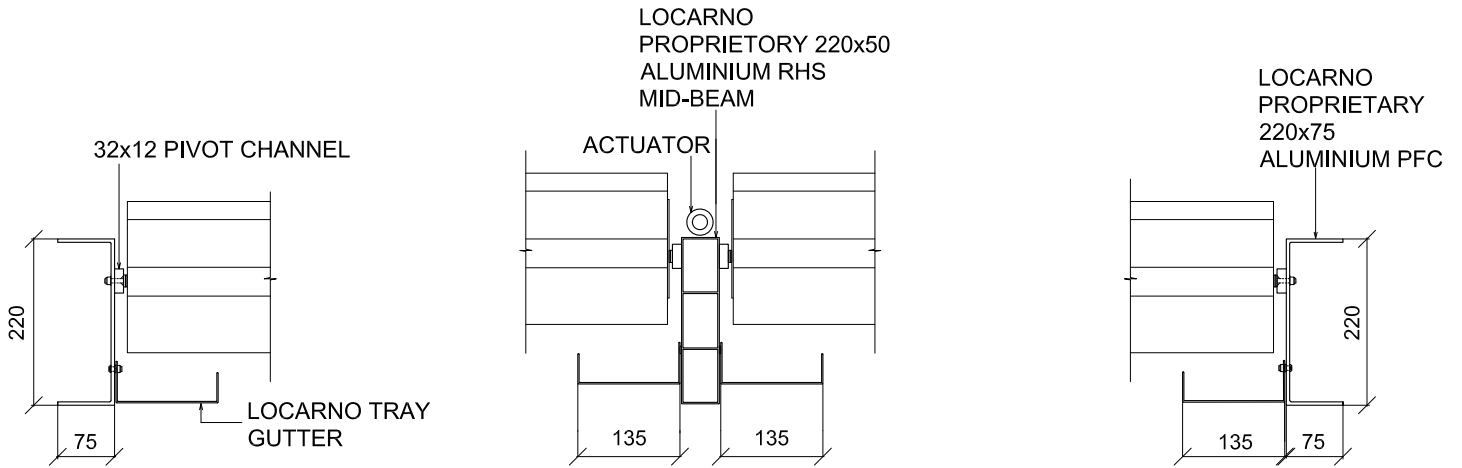

## >>SHORT SECTION

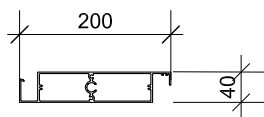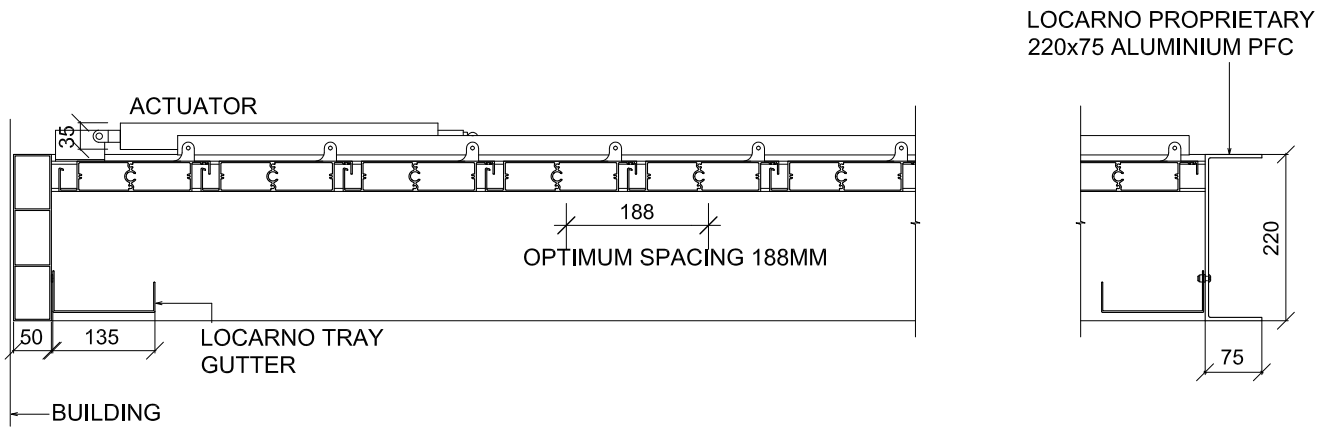

LOCARNO RLY200 PROFILE

LOUVRES CAN BE ORIENTATED AT RIGHT ANGLES OR PARALLEL TO THE BUILDING

# LOCARNO LOUVRES

3.06

Scale : 1:10

Date Modified : 08.10.19

p +64 9 525 2525  
 e info@locarno.co.nz  
 www.locarno.co.nz  
 (c) LOCARNO LOUVRES 2019