



RLY200 >> SINGLE BAY LOUVRE ROOF >> RHS FRAME

>>SHORT SECTION

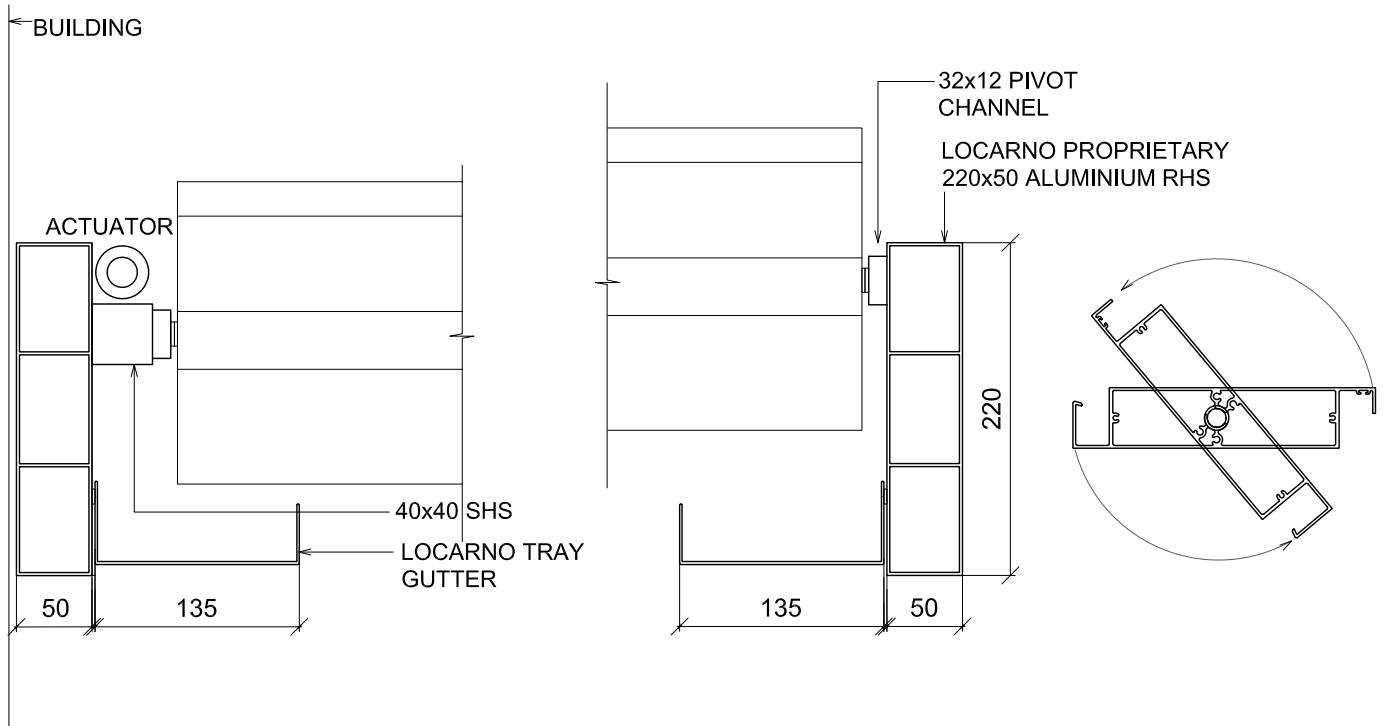

>>LONG SECTION

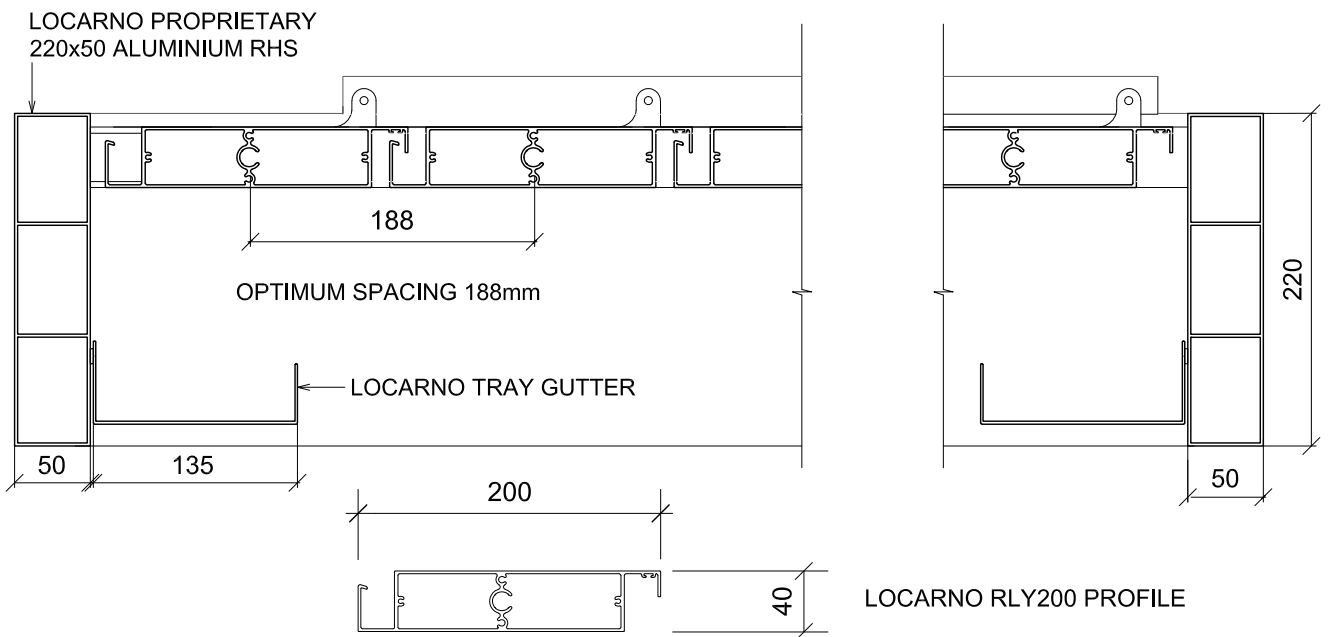


LOUVRES CAN BE ORIENTATED AT RIGHT ANGLES OR PARALLEL TO THE BUILDING

LOCARNO LOUVRES	3.05	Scale : 1:5 Date Modified : 08.10.19	p +64 9 525 2525 e info@locarno.co.nz www.locarno.co.nz (c) LOCARNO LOUVRES 2019
----------------------------	-------------	---	---


Product Manual 2019 (c) Locarno Louvres, Technical Specification subject to change without notice.

RLY200 >> SINGLE BAY LOUVRE ROOF >> PFC FRAME

>>SHORT SECTION

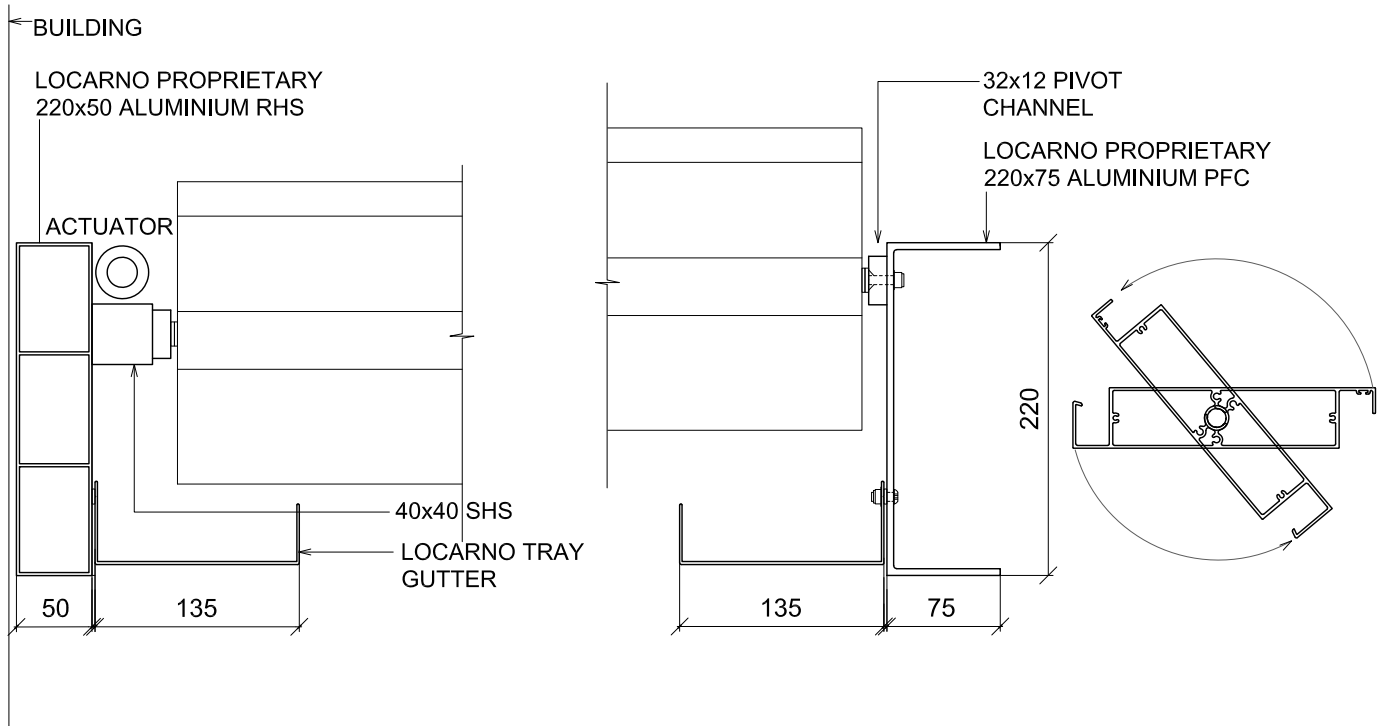

>>LONG SECTION

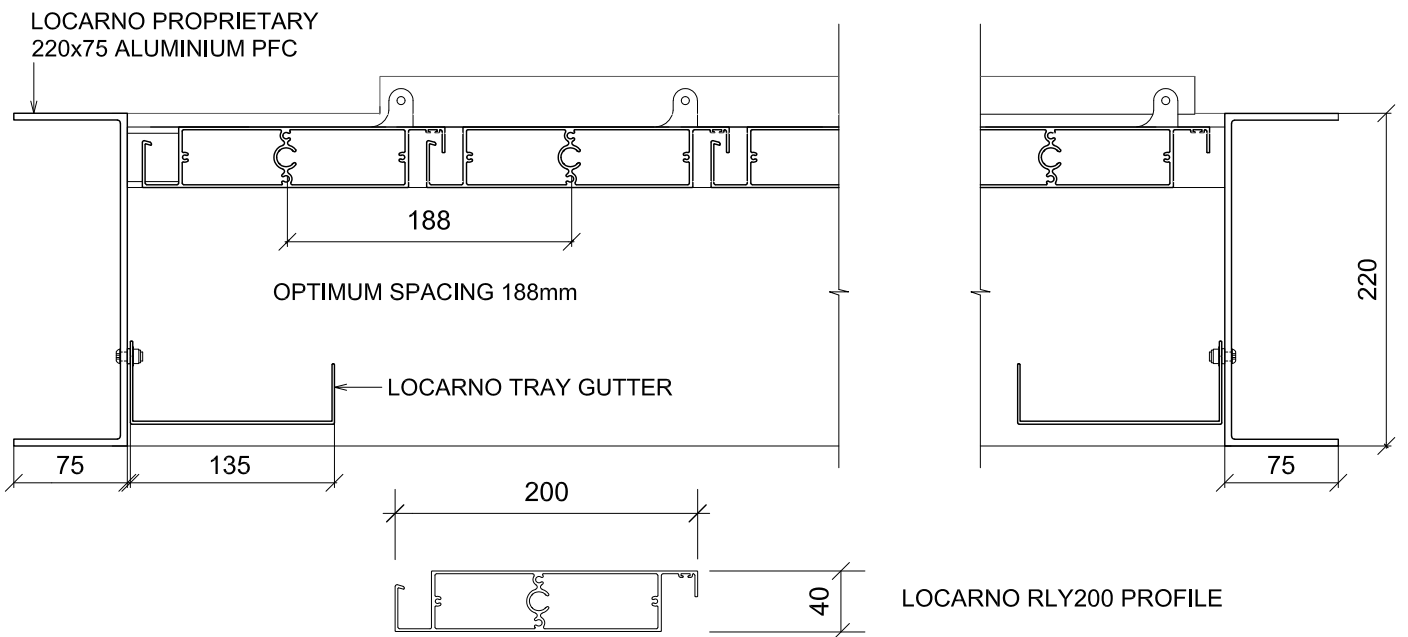

LOUVRES CAN BE ORIENTATED AT RIGHT ANGLES OR PARALLEL TO THE BUILDING

LOCARNO LOUVRES

3.05

Scale : 1:5

Date Modified : 08.10.19

p +64 9 525 2525
 e info@locarno.co.nz
 www.locarno.co.nz
 (c) LOCARNO LOUVRES 2019