



PIVOT SECTION RHS FRAME

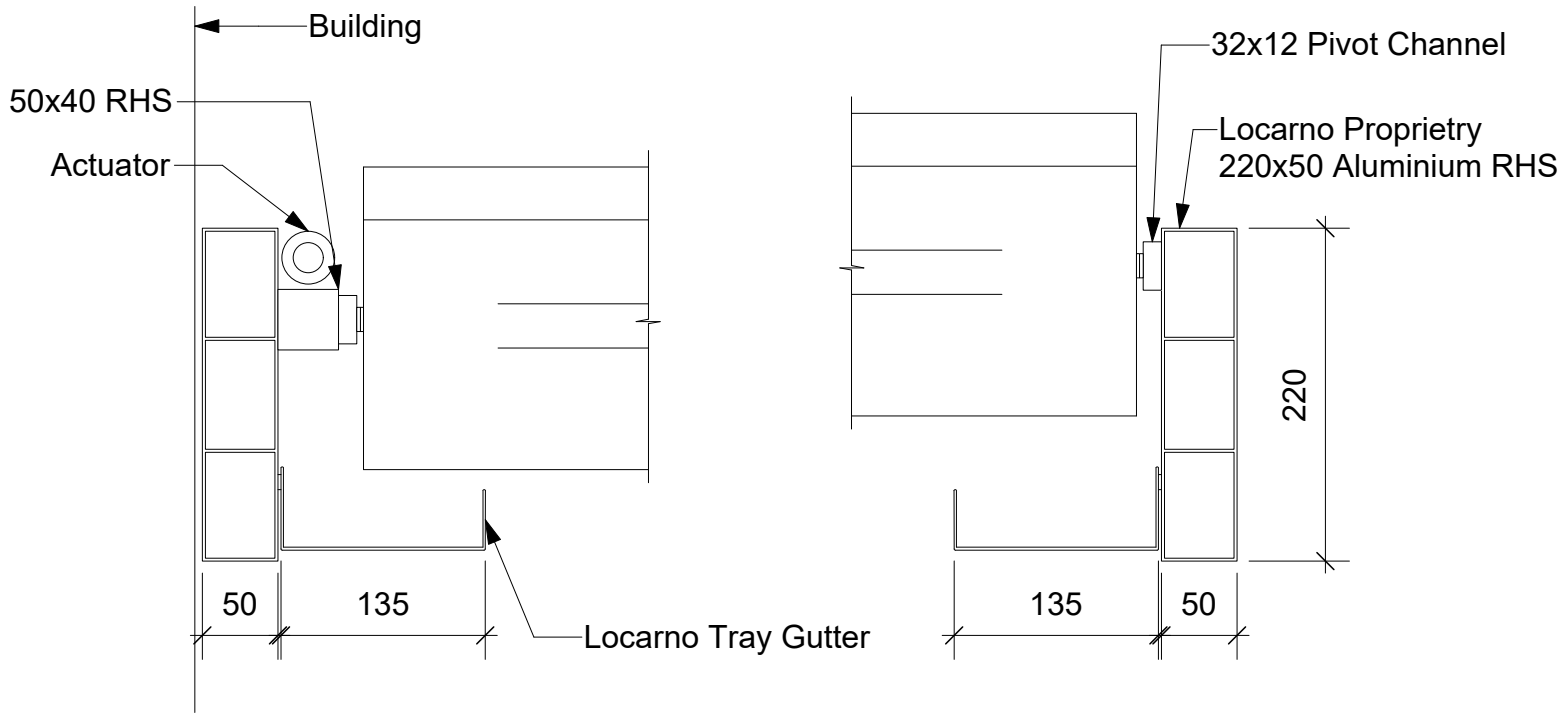

SPAN SECTION

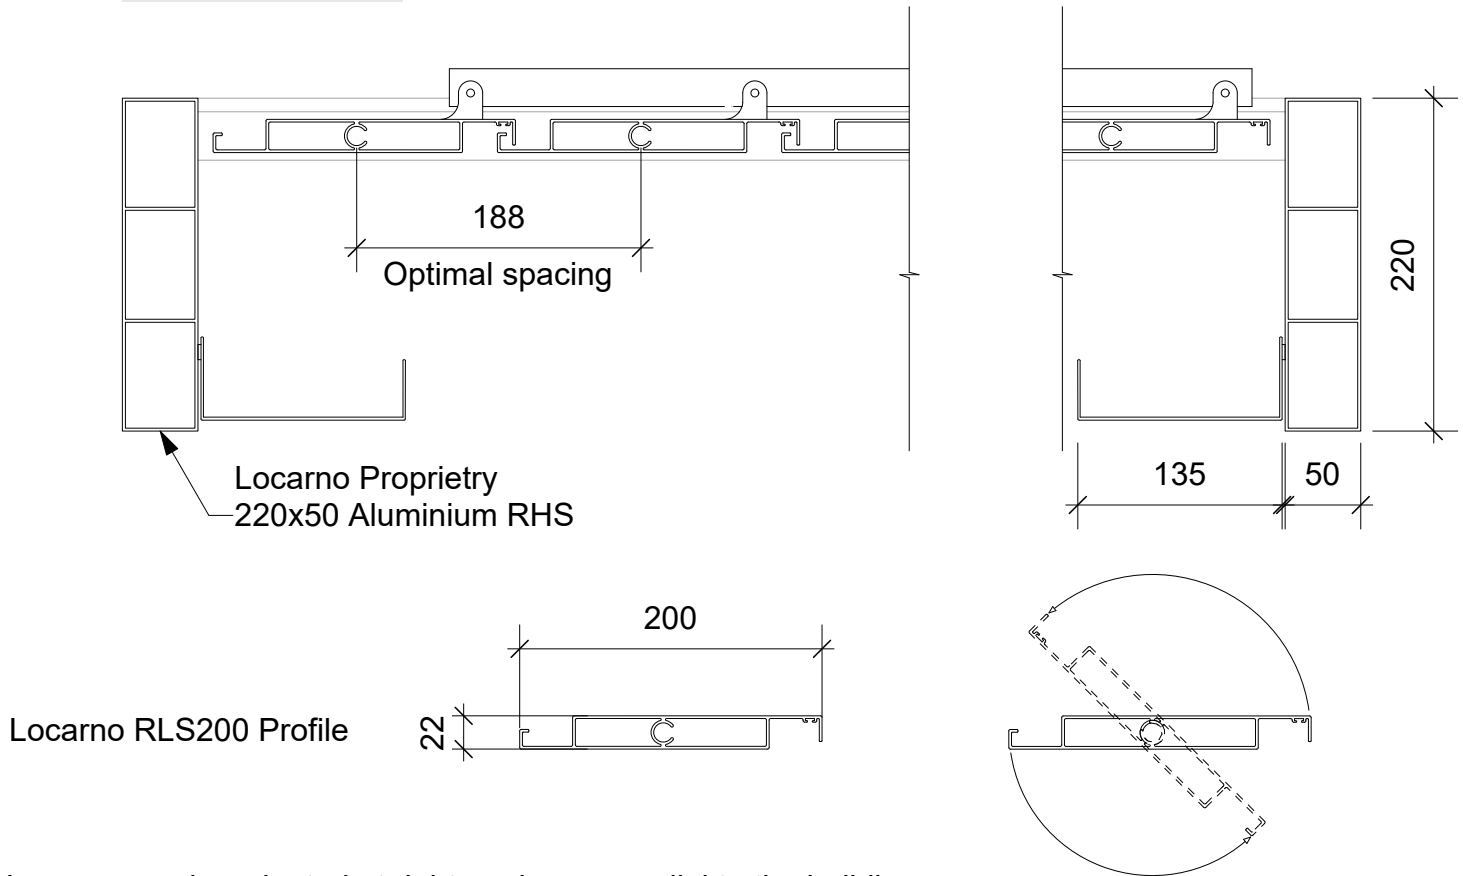


Louvres can be oriented at right angles or parallel to the building




TITLE	RLS200 - Technical Data	
VERSION	A	DATE MODIFIED: 10 Feb 2026
Technical specification subject to change without notice.		

09 525 2525
 info@locarno.co.nz
 locarno.co.nz
 (c) Locarno Louvres 2026

**PIVOT SECTION
PFC FRAME**

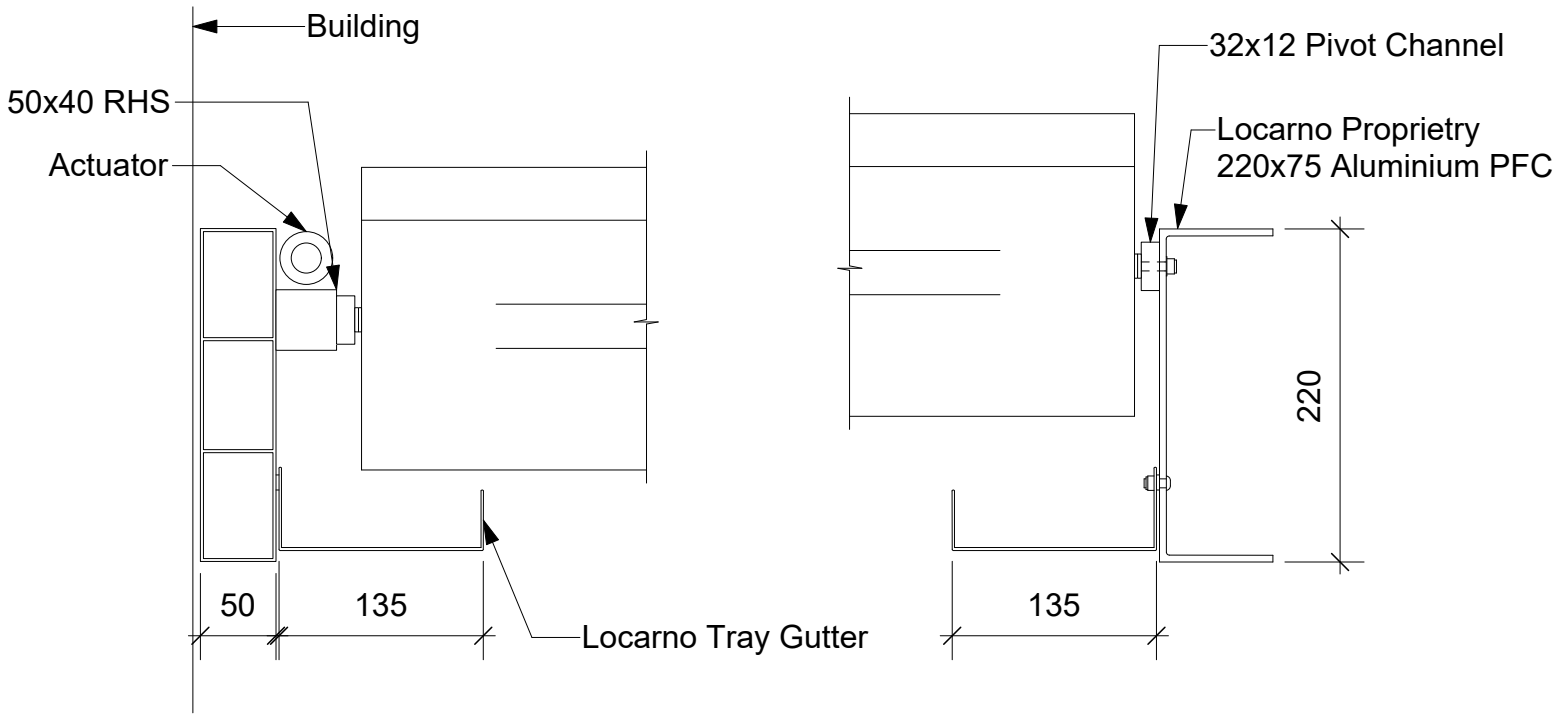

SPAN SECTION

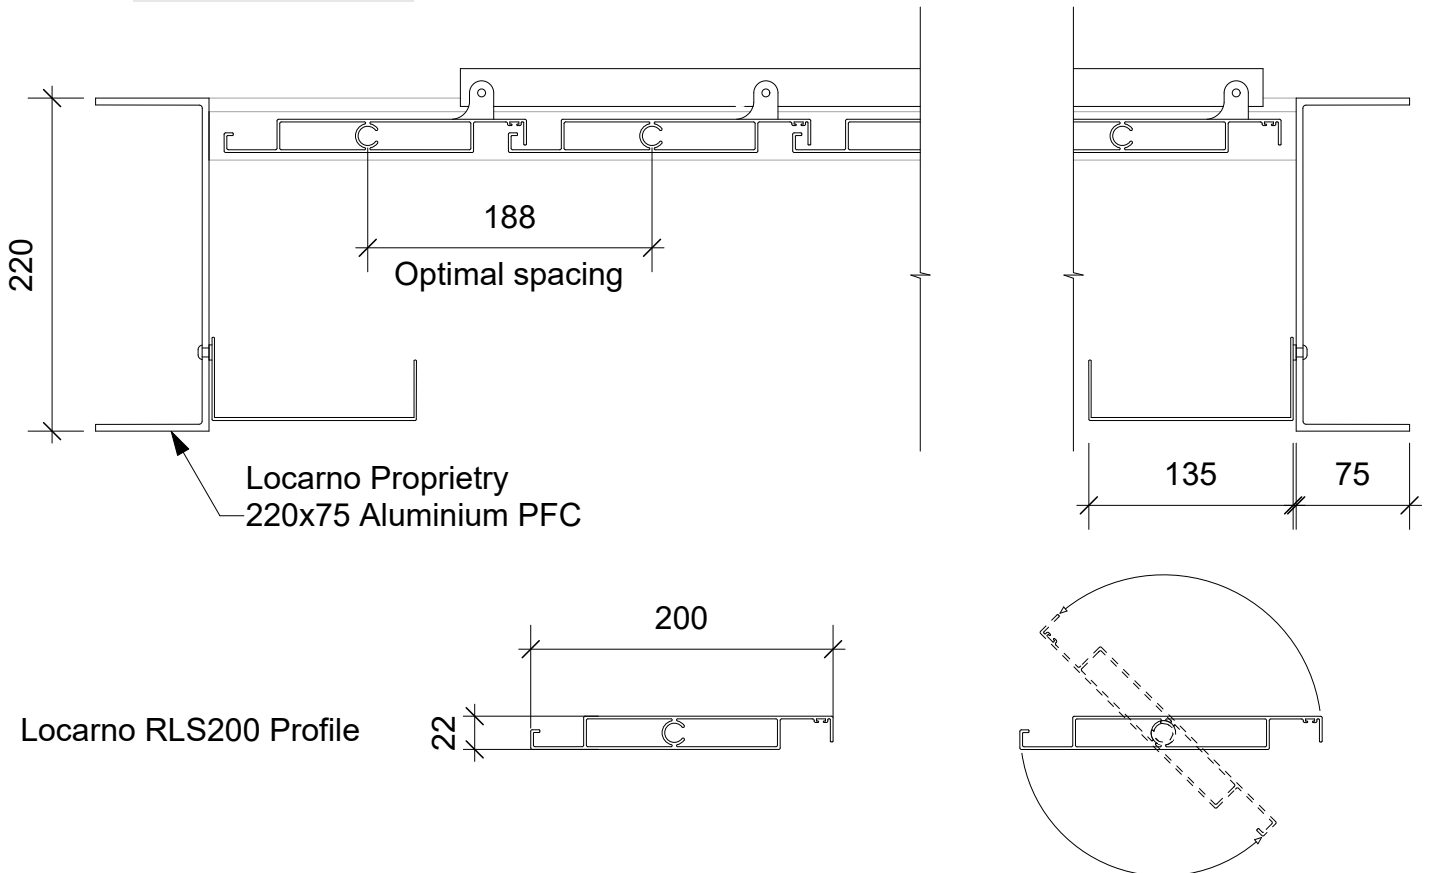

Louvres can be oriented at right angles or parallel to the building



TITLE	RLS200 - Technical Data	
VERSION	A	DATE MODIFIED: 10 Feb 2026
Technical specification subject to change without notice.		

09 525 2525
 info@locarno.co.nz
 locarno.co.nz
 (c) Locarno Louvres 2026